


DRIVEWAY APRONS

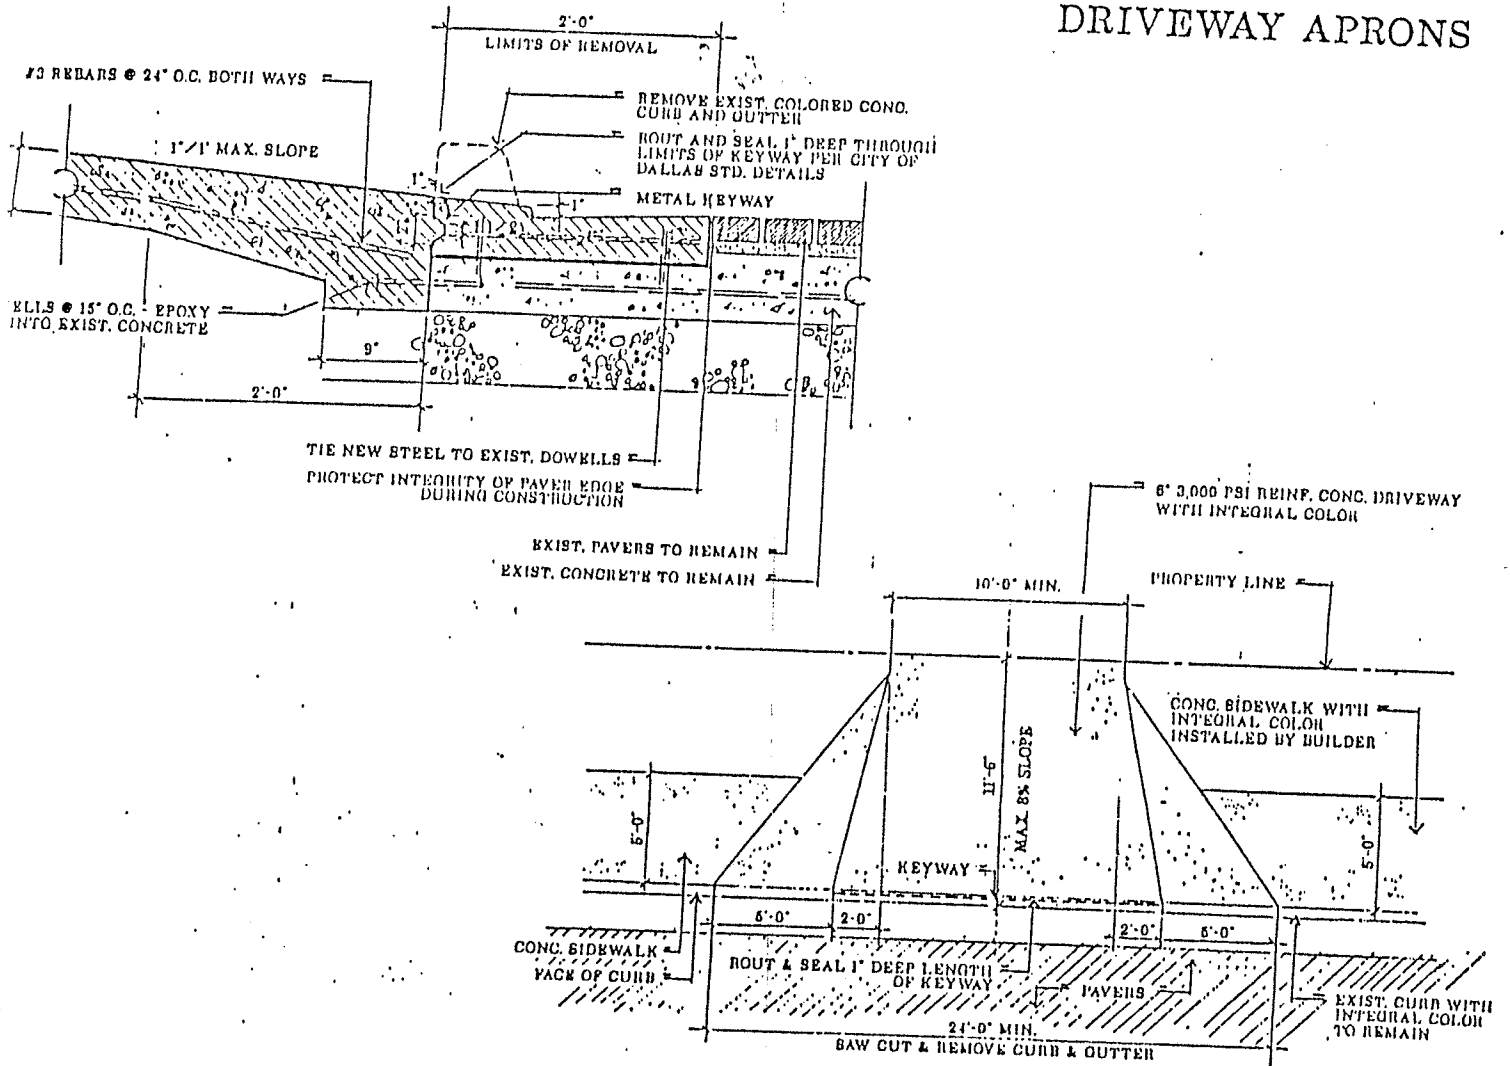

The intent of this Construction Standard is to minimize disturbance to the private streets and provide for a uniform appearance within the private street right-of-way.

All driveway aprons and sidewalks within the private street right-of-way shall be constructed of concrete using Chromix Admixture #C-27 Westwood Brown.

Existing colored concrete curb and gutter shall be saw cut and removed per the details above. Care shall be taken to protect the integrity of the exposed edge of the pavers. The driveway apron shall be poured within eight (8) hours of the curb and gutter removal.

In the event that concrete pavers need to be repaired or replaced, the work will be done by contractors experienced in concrete paver installation, and the work shall conform to industry standards. Replacement pavers in the existing streets shall be obtained from the developer to ensure a matching color.