


FENCING AT COMMON AREAS

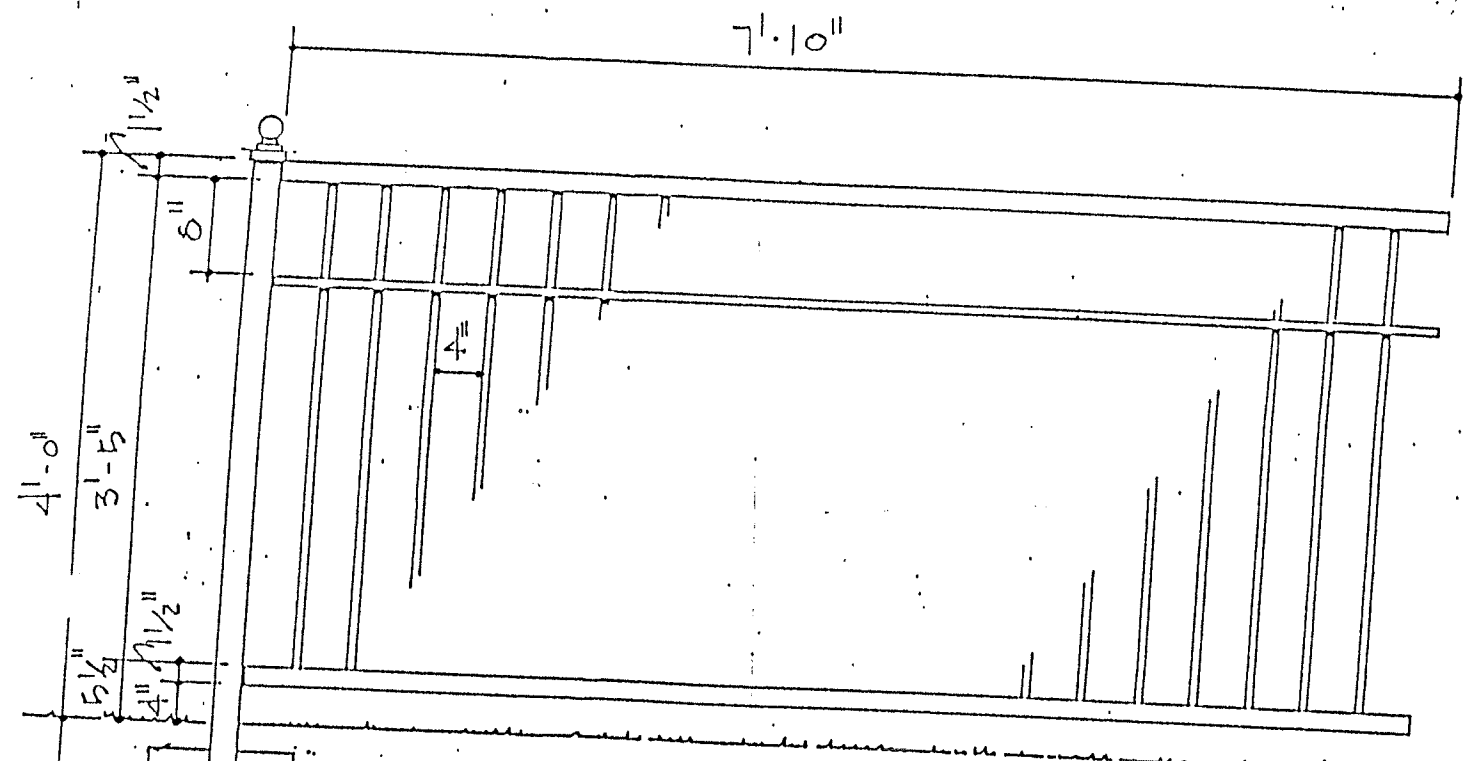

- POSTS: 2" X 2" 11 gauge tubular steel - max. 8'-0" on center
- TOP RAIL: 1 1/2" x 1 1/2" 16 gauge tubular steel
- SECOND RAIL: 1/2" x 1 1/2" x 1/8" perforated steel channel
- BOTTOM RAIL: 1 1/2" x 1 1/2" 16 gauge tubular steel
- PICKETS: 1/2" x 1/2" 16 gauge tubular steel - max. 4" on center
- FINAL: 2" cast iron ball on each post
- FOOTING: 12" diameter x 24" deep 3,000 p.s.i. concrete

All material to be first quality, free from rust or blemishes.

All connections to be welded. All welds to be continuous and ground smooth prior to priming.

Members to be shop painted with one coat of red oxide primer and two coats of low luster black enamel.